



POZ.1.1-płyta spocznikowa
PRZEKRÓJ IV-IV 1:20

- I ETAP do poz. -0,02
- II ETAP pozostała część

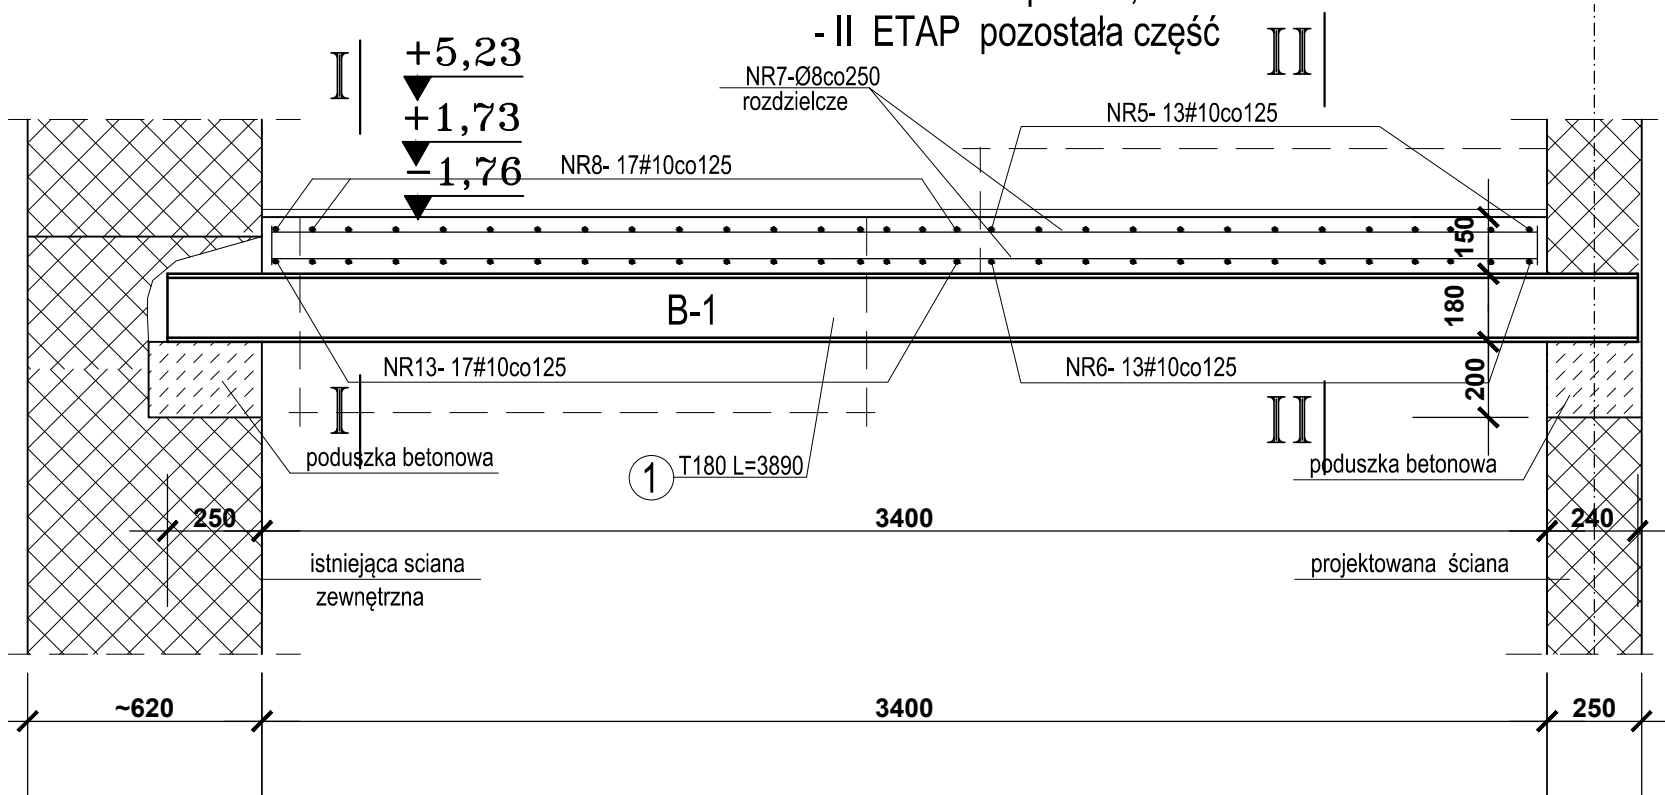


POZ.1.1-płyta podestowa
PRZEKRÓJ III-III 1:20

- II ETAP

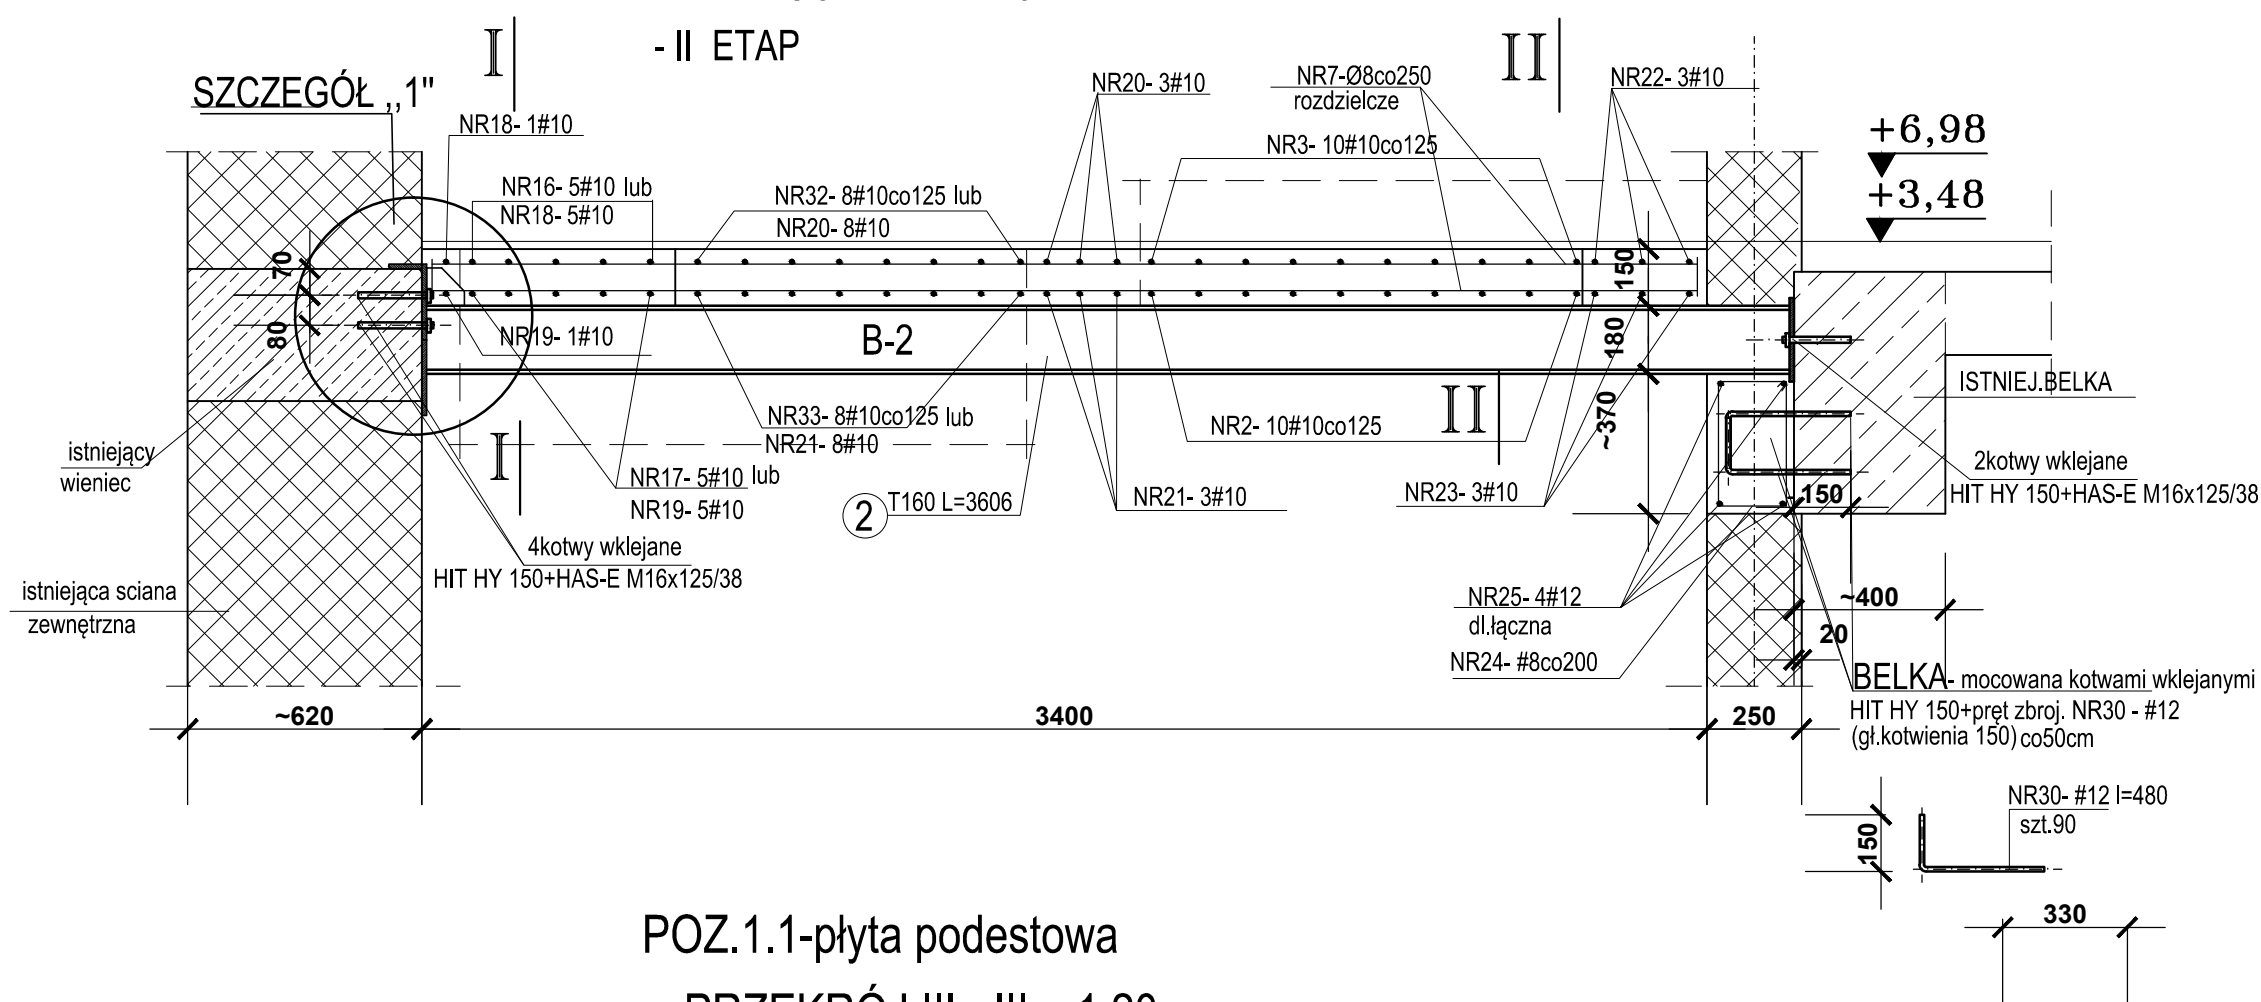

POZ.1.1-płyta podestowa
PRZEKRÓJ IIIa-IIIa 1:20

- I ETAP

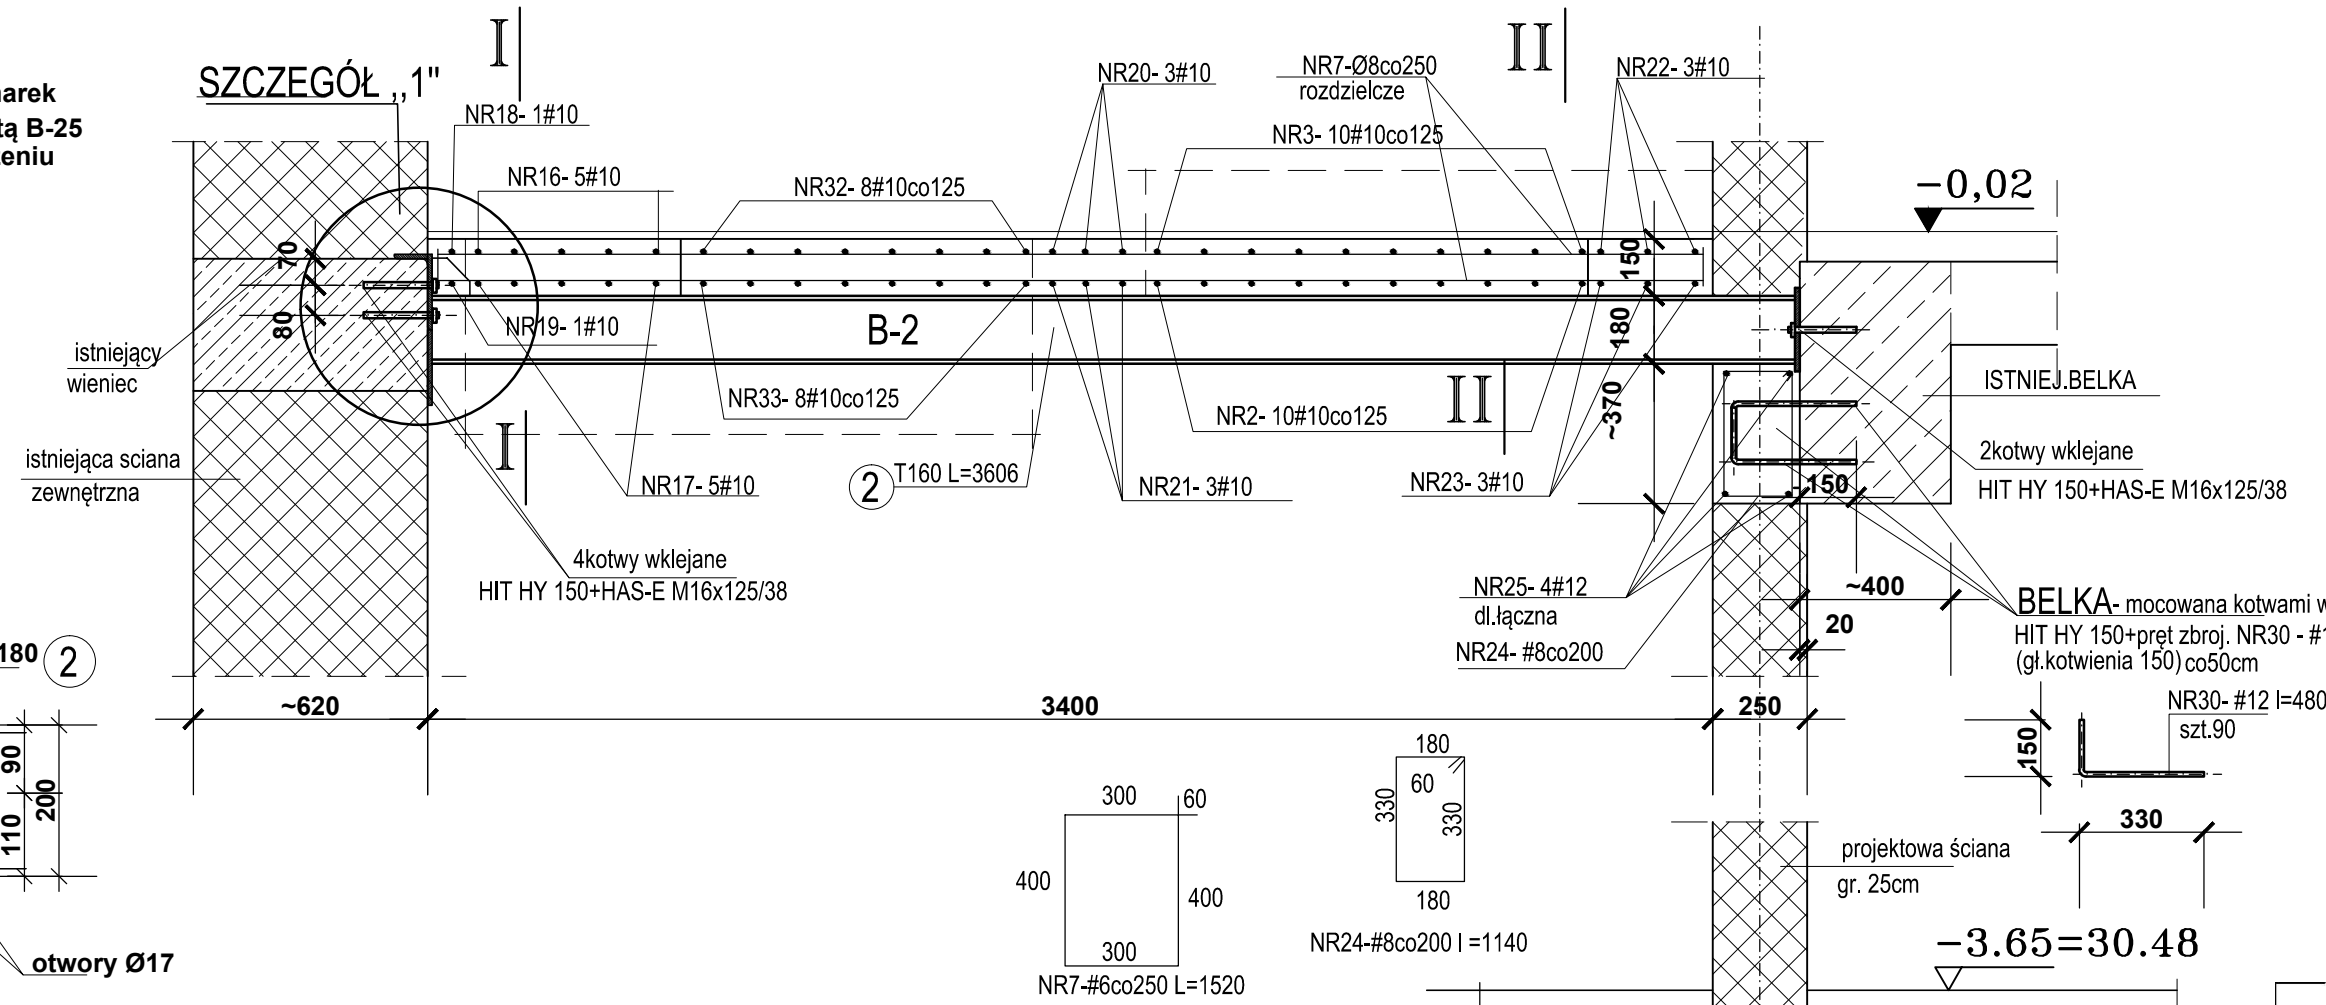

WYKAZ STALI NR2 do rys. nr9i10 do II etapu									
Nr pręta	Średnica		Ilość prętów	Długość pręta	Długość łączna				
	A0	AIIN			A0	ø8	ø16	#10	AIIN #
(mm)	(mm)	(mm)	(szt.)	(m)					
1	10	26	4,67	121,4				121,4	
2	10	20	2,40	48,0				48,0	
3	10	20	3,04	60,8				60,8	
4	10	26	1,58	41,1				41,1	
5	10	26	3,23	84,0				84,0	
6	10	26	1,56	40,6				40,6	
7	8	1	530,00	530,0					
8	10	34	1,80	61,2				61,2	
9	10	26	1,76	45,8				45,8	
13	10	34	1,47	50,0				50,0	
14	10	26	4,94	128,4				128,4	
15	10	26	1,89	49,1				49,1	
16	10	5	3,09	15,5				15,5	
17	10	5	2,43	12,2				12,2	
18	10	7	2,51	17,6				17,6	
19	10	7	2,33	16,3				16,3	
20	10	8	2,21	17,7				17,7	
21	10	8	2,03	16,2				16,2	
22	10	6	3,34	20,0				20,0	
23	10	6	2,70	16,2				16,2	
24	8	80	1,14						91,2
25	12	1	99,00						99,0
26	8	36	1,12						40,3
27	8	50	1,08						54,0
29	8	124	0,63						78,1
30	12	60	0,48					28,8	
32	10	8	2,79	22,3				22,3	
33	10	8	2,13	17,0				17,0	
Długość ogółem [m]				530,0				901,4	283,6
Masa 1mb [kg]				0,395	1,58			0,617	0,395
Masa wg a				209,4				556,1	104,1
MASA OGÓŁEM [kg]				209				774	

ZESTAWIENIE STALI PROFILOWEJ NR3p do rys nr9-II ETAP								
TEMAT : PW SZPITAL GINEK.-POŁOŻ w WARSZAWIE ul.Madalińskiego25 - BUDYNEK A1								
Poz.	Profil	Długość [mm]	Sztuk	Łączna długość [m]	Ciężar jednostkowy [kg/m]	Ciężar ogółem [kg]	Materiał	INNE
1	2	4	5	6	7	8	9	10
ment:		Sztuk: 1					Rys. 9	
1	HEB T180	3606	4	14,424	51,200	738,51	St3SX	
2	HEB T180	3890	4	15,560	51,200	796,67	St3SX	
3	bl.200x12	200	4	0,800	18,800	15,04	St3SX	
4	L200x100x12	350	4	1,400	27,300	38,22	St3SX	
5	bl.200x12	350	4	1,400	18,800	26,32	St3SX	
6	bl.100x10	100	4	0,400	7,850	3,14	St3SX	
	kotwy wklejane HIT HY 150+HAS-E M 16x125/38		24					