
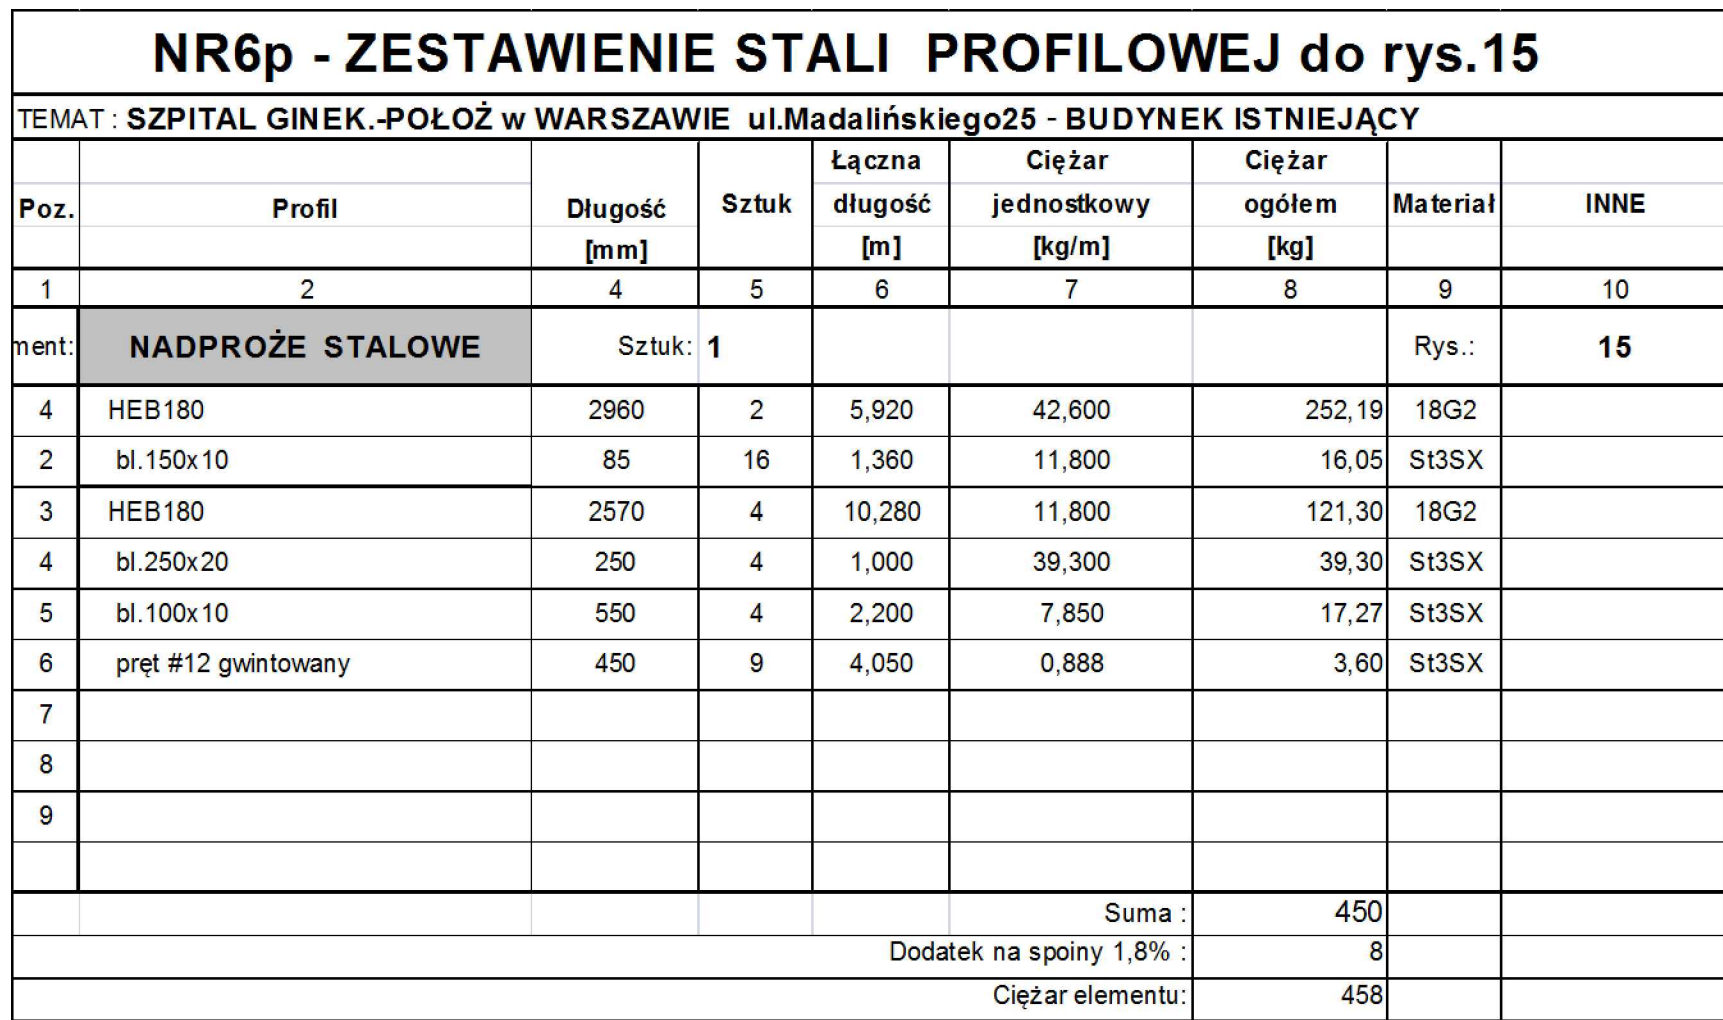


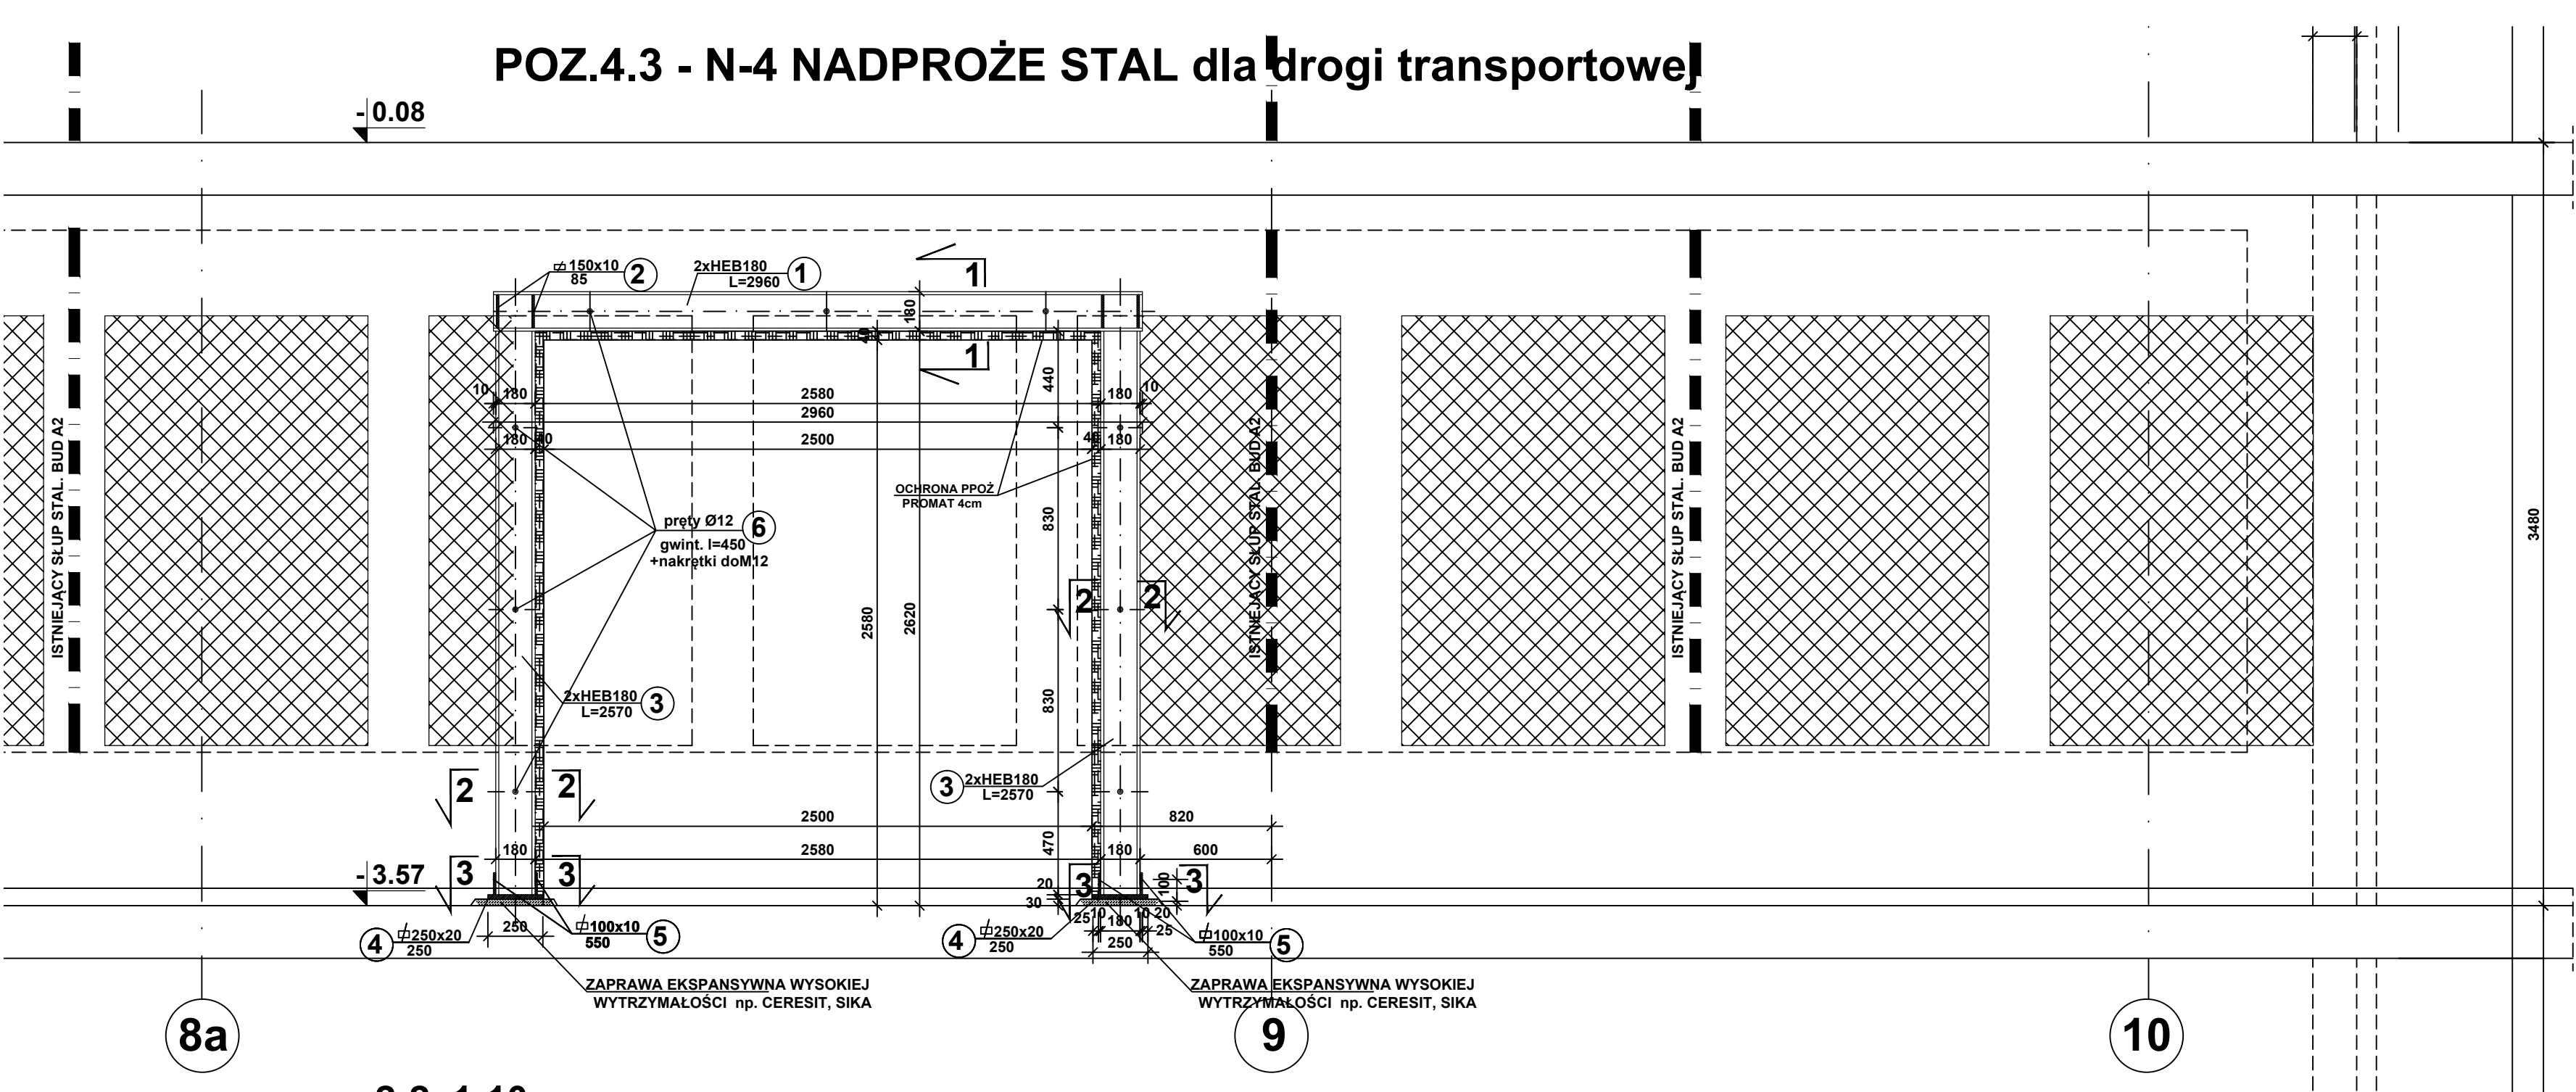

II ETAP

[illegible]